


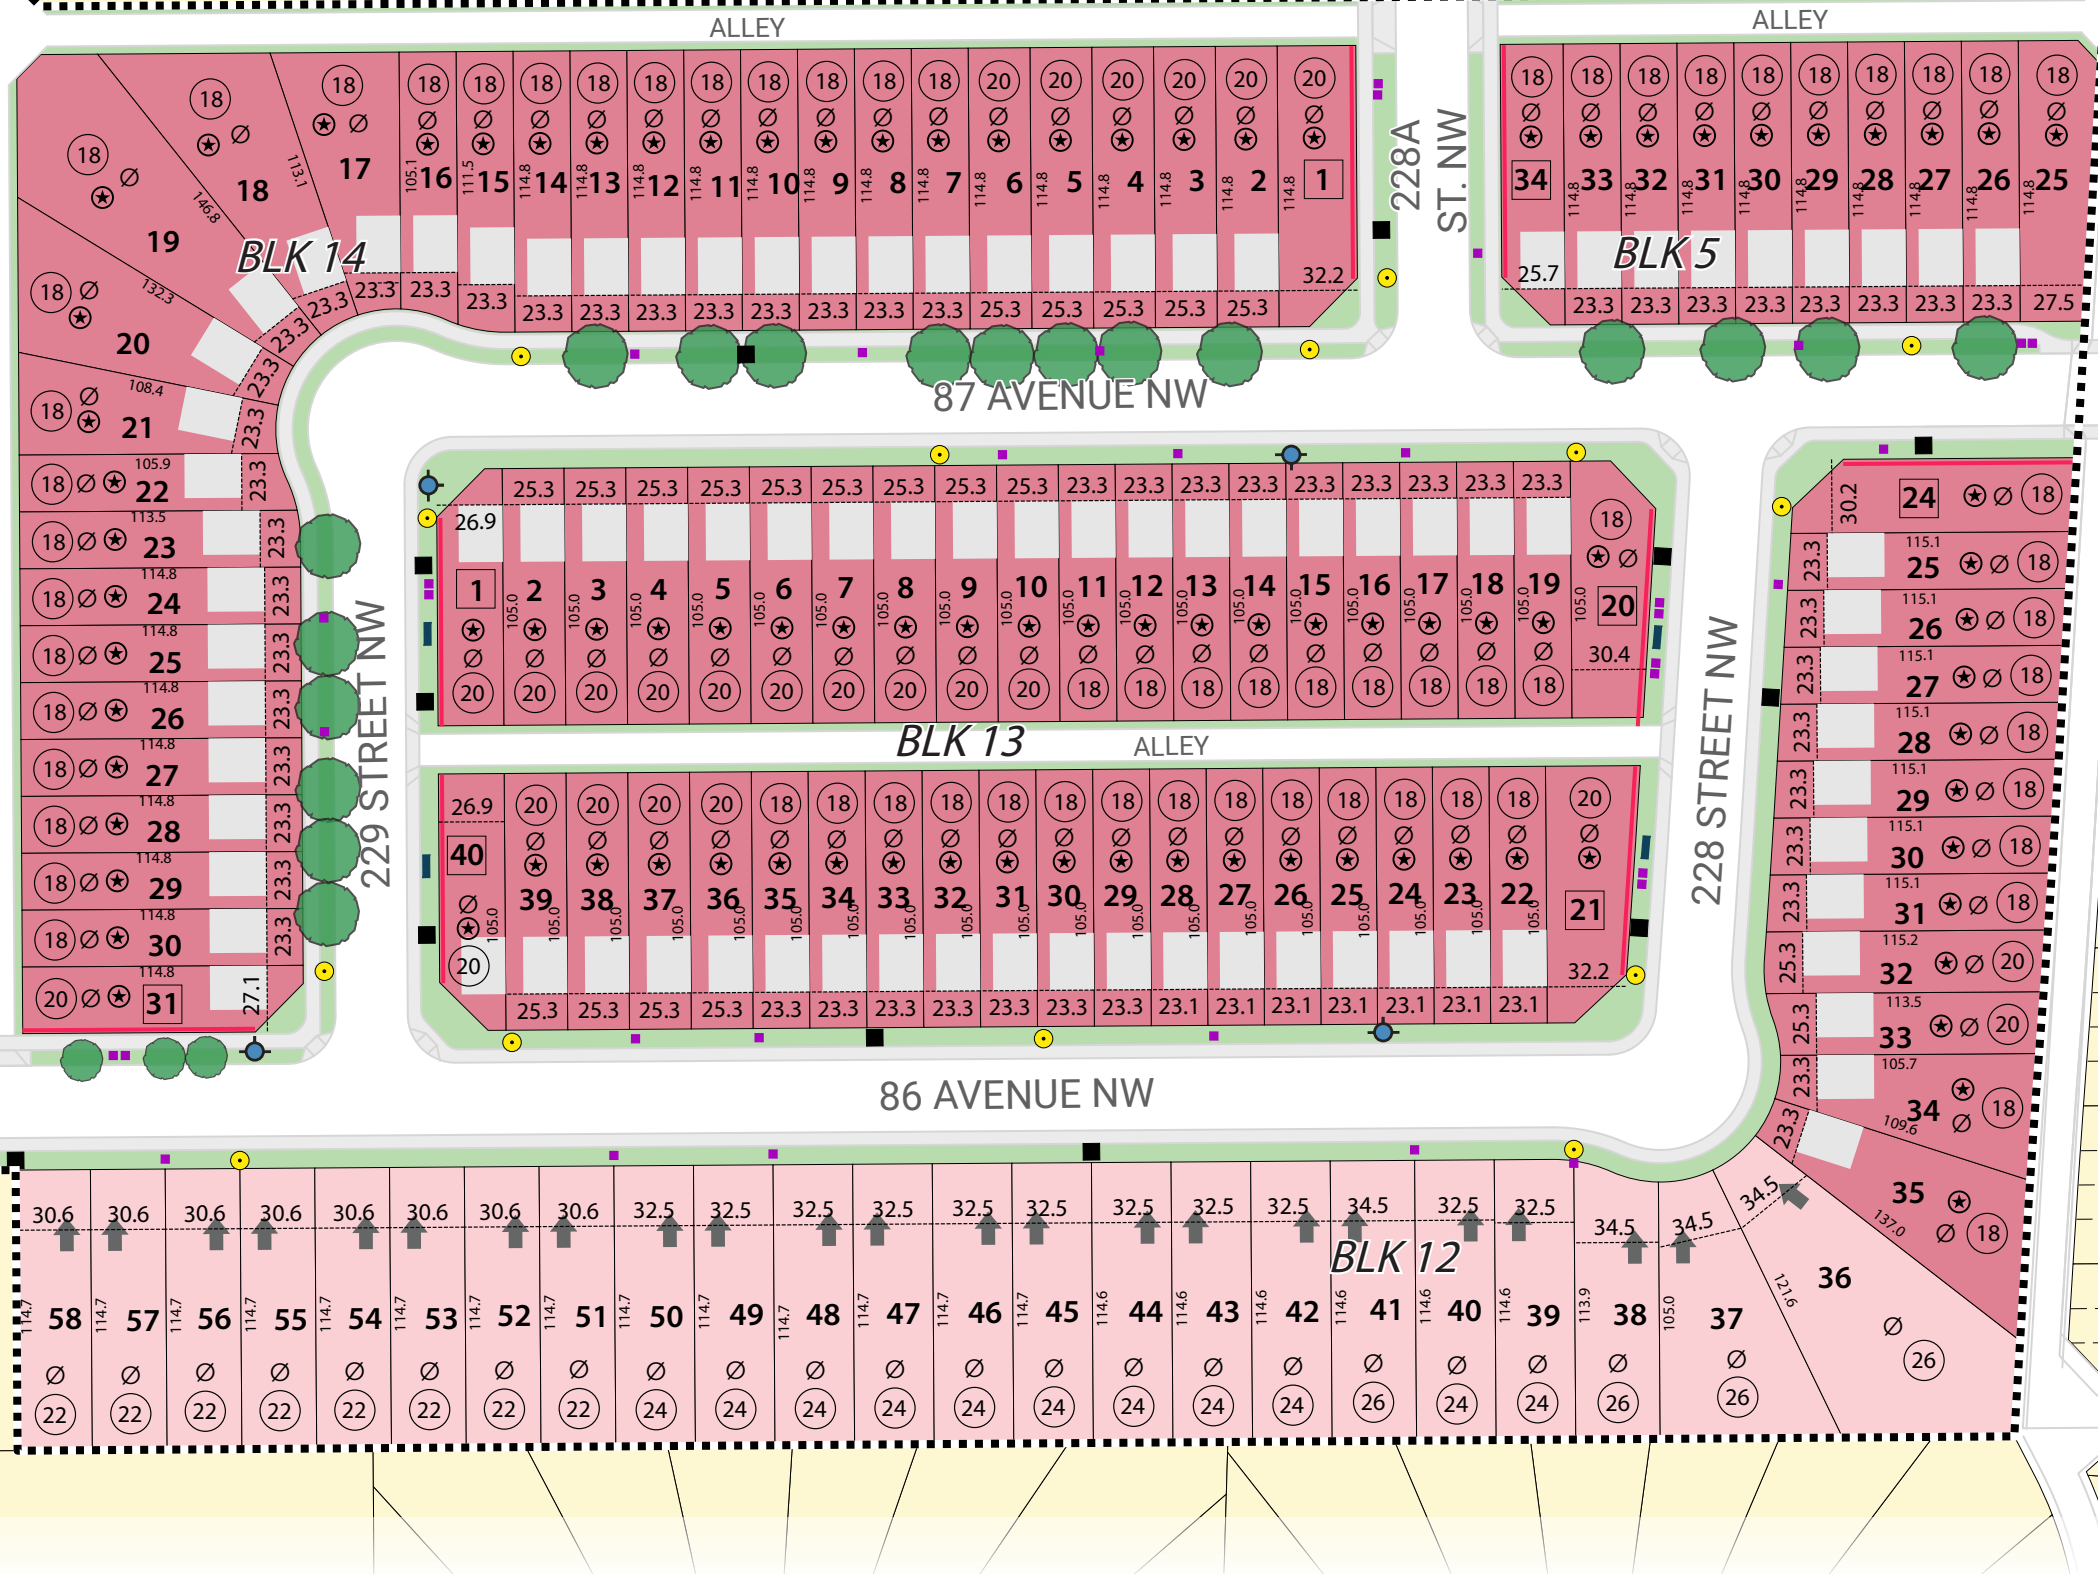

PHASE 5

LOT INFORMATION PLAN

AUGUST 2026

- ### LEGEND
- FRONT DRIVE
 - REAR DRIVE
 - FUTURE / EXISTING RESIDENTIAL
 - ZERO LOT LINE
 - SUGGESTED HOUSE WIDTH IN FEET AT FRONTAGE SHOWN
 - LOT FRONTAGE
 - SPECIAL TREATMENTS TO SIDE/REAR ELEVATION REQUIRED
 - TRANSFORMER
 - LIGHT STANDARD
 - FIRE HYDRANT
 - PEDESTAL / VAULT
 - MAIL BOX
 - DRIVEWAY LOCATION
 - PROPOSED TREE / SHRUB LOCATIONS SUBJECT TO CHANGE
 - PHASE BOUNDARY
 - WOOD SCREEN FENCE
 - ROOF LEADER CONNECTION TO STORM SERVICE REQUIRED
 - 200 AMP READY